




View 1 - The glass atrium and new entrance looking towards Westgate car park



View 2 - The new main entrance to Melton Road



View 3 - The new extension viewed from Westgate car park

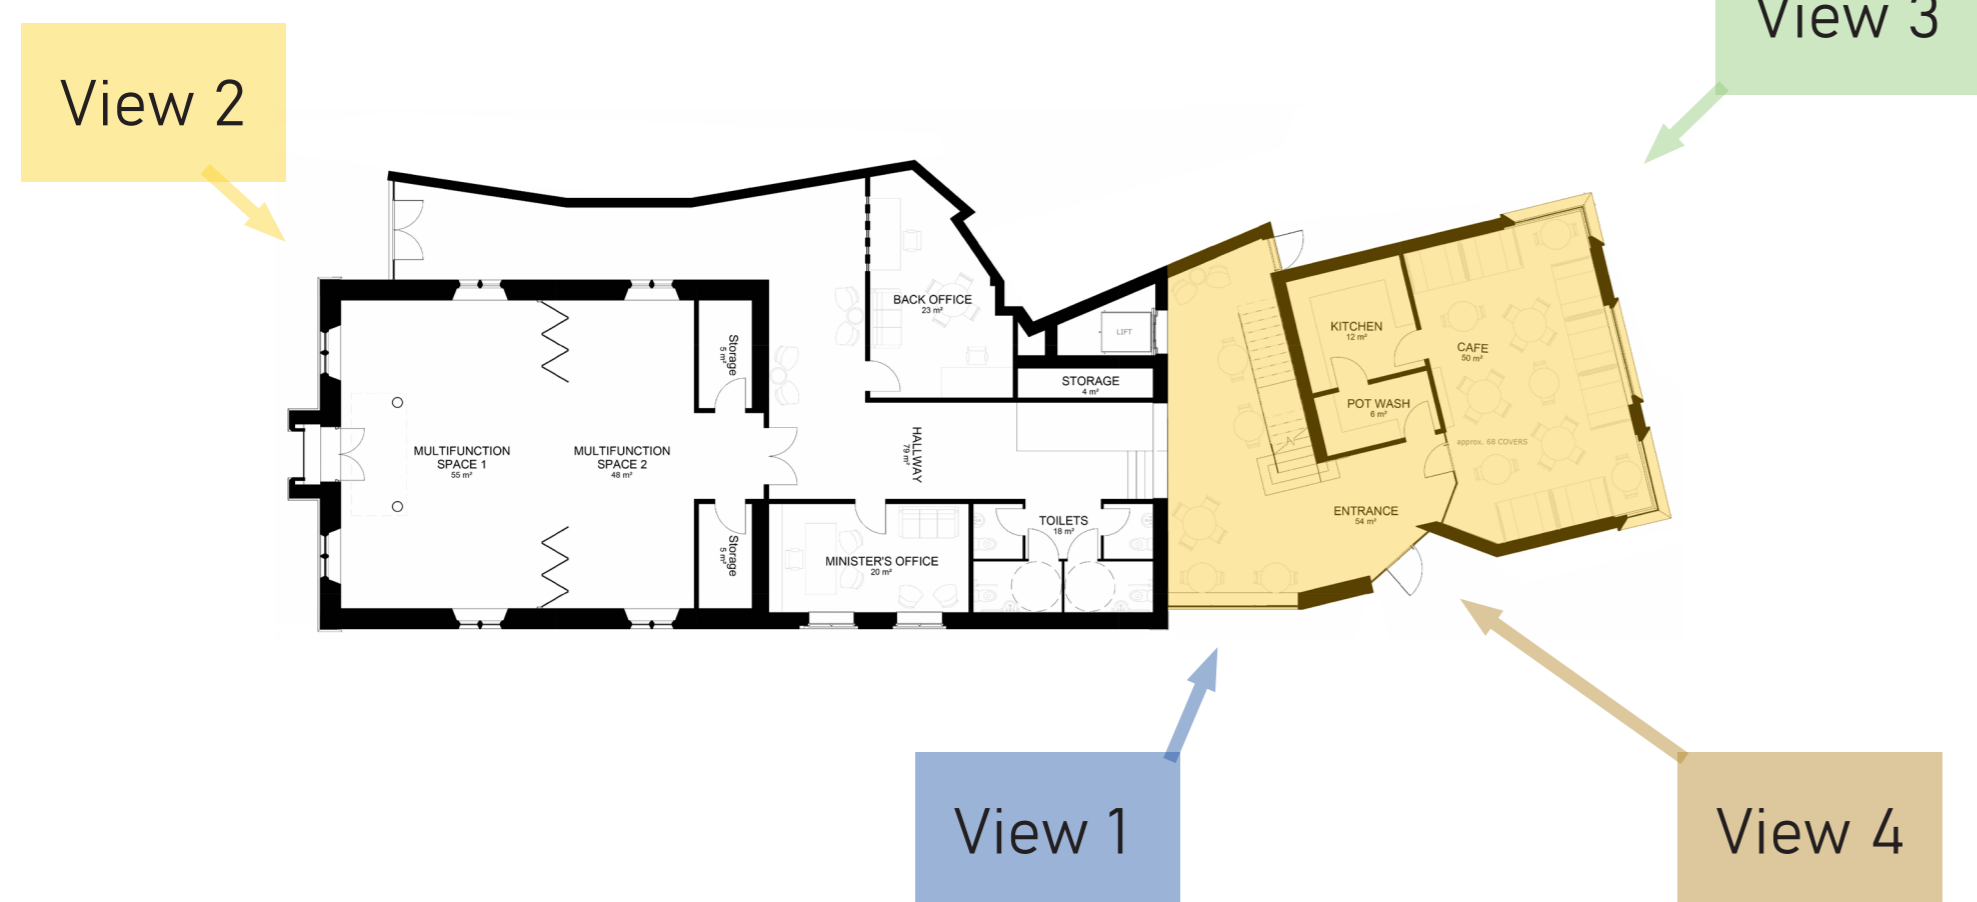

Alternative red brick finish to extension



View 4 - The new rear entrance into the glass atrium from the car park